








**LEGEND**

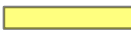




	ROADWAY
	PAVED SHOULDER
	GRAVEL ROAD / SHOULDER
	RAISED MEDIAN / CURB
	BRIDGE

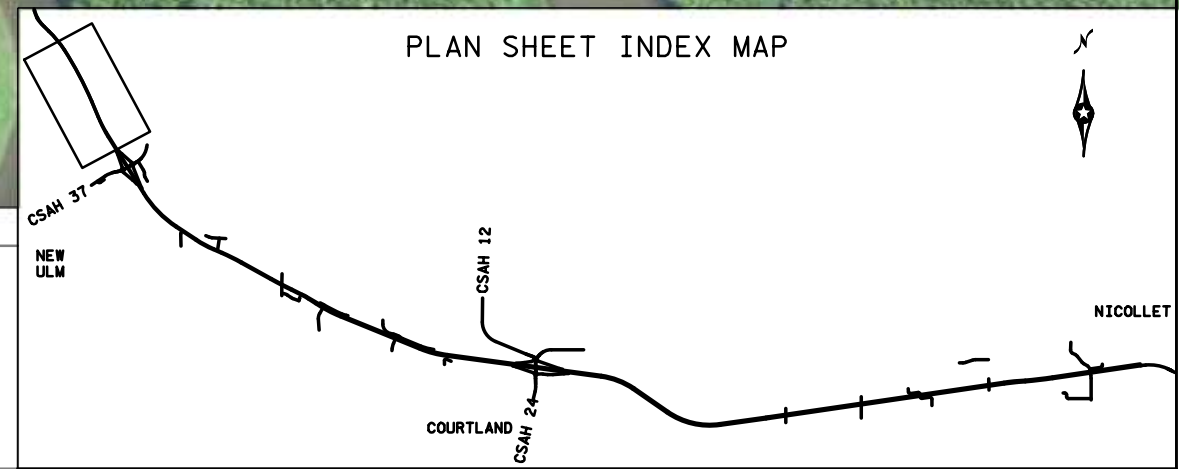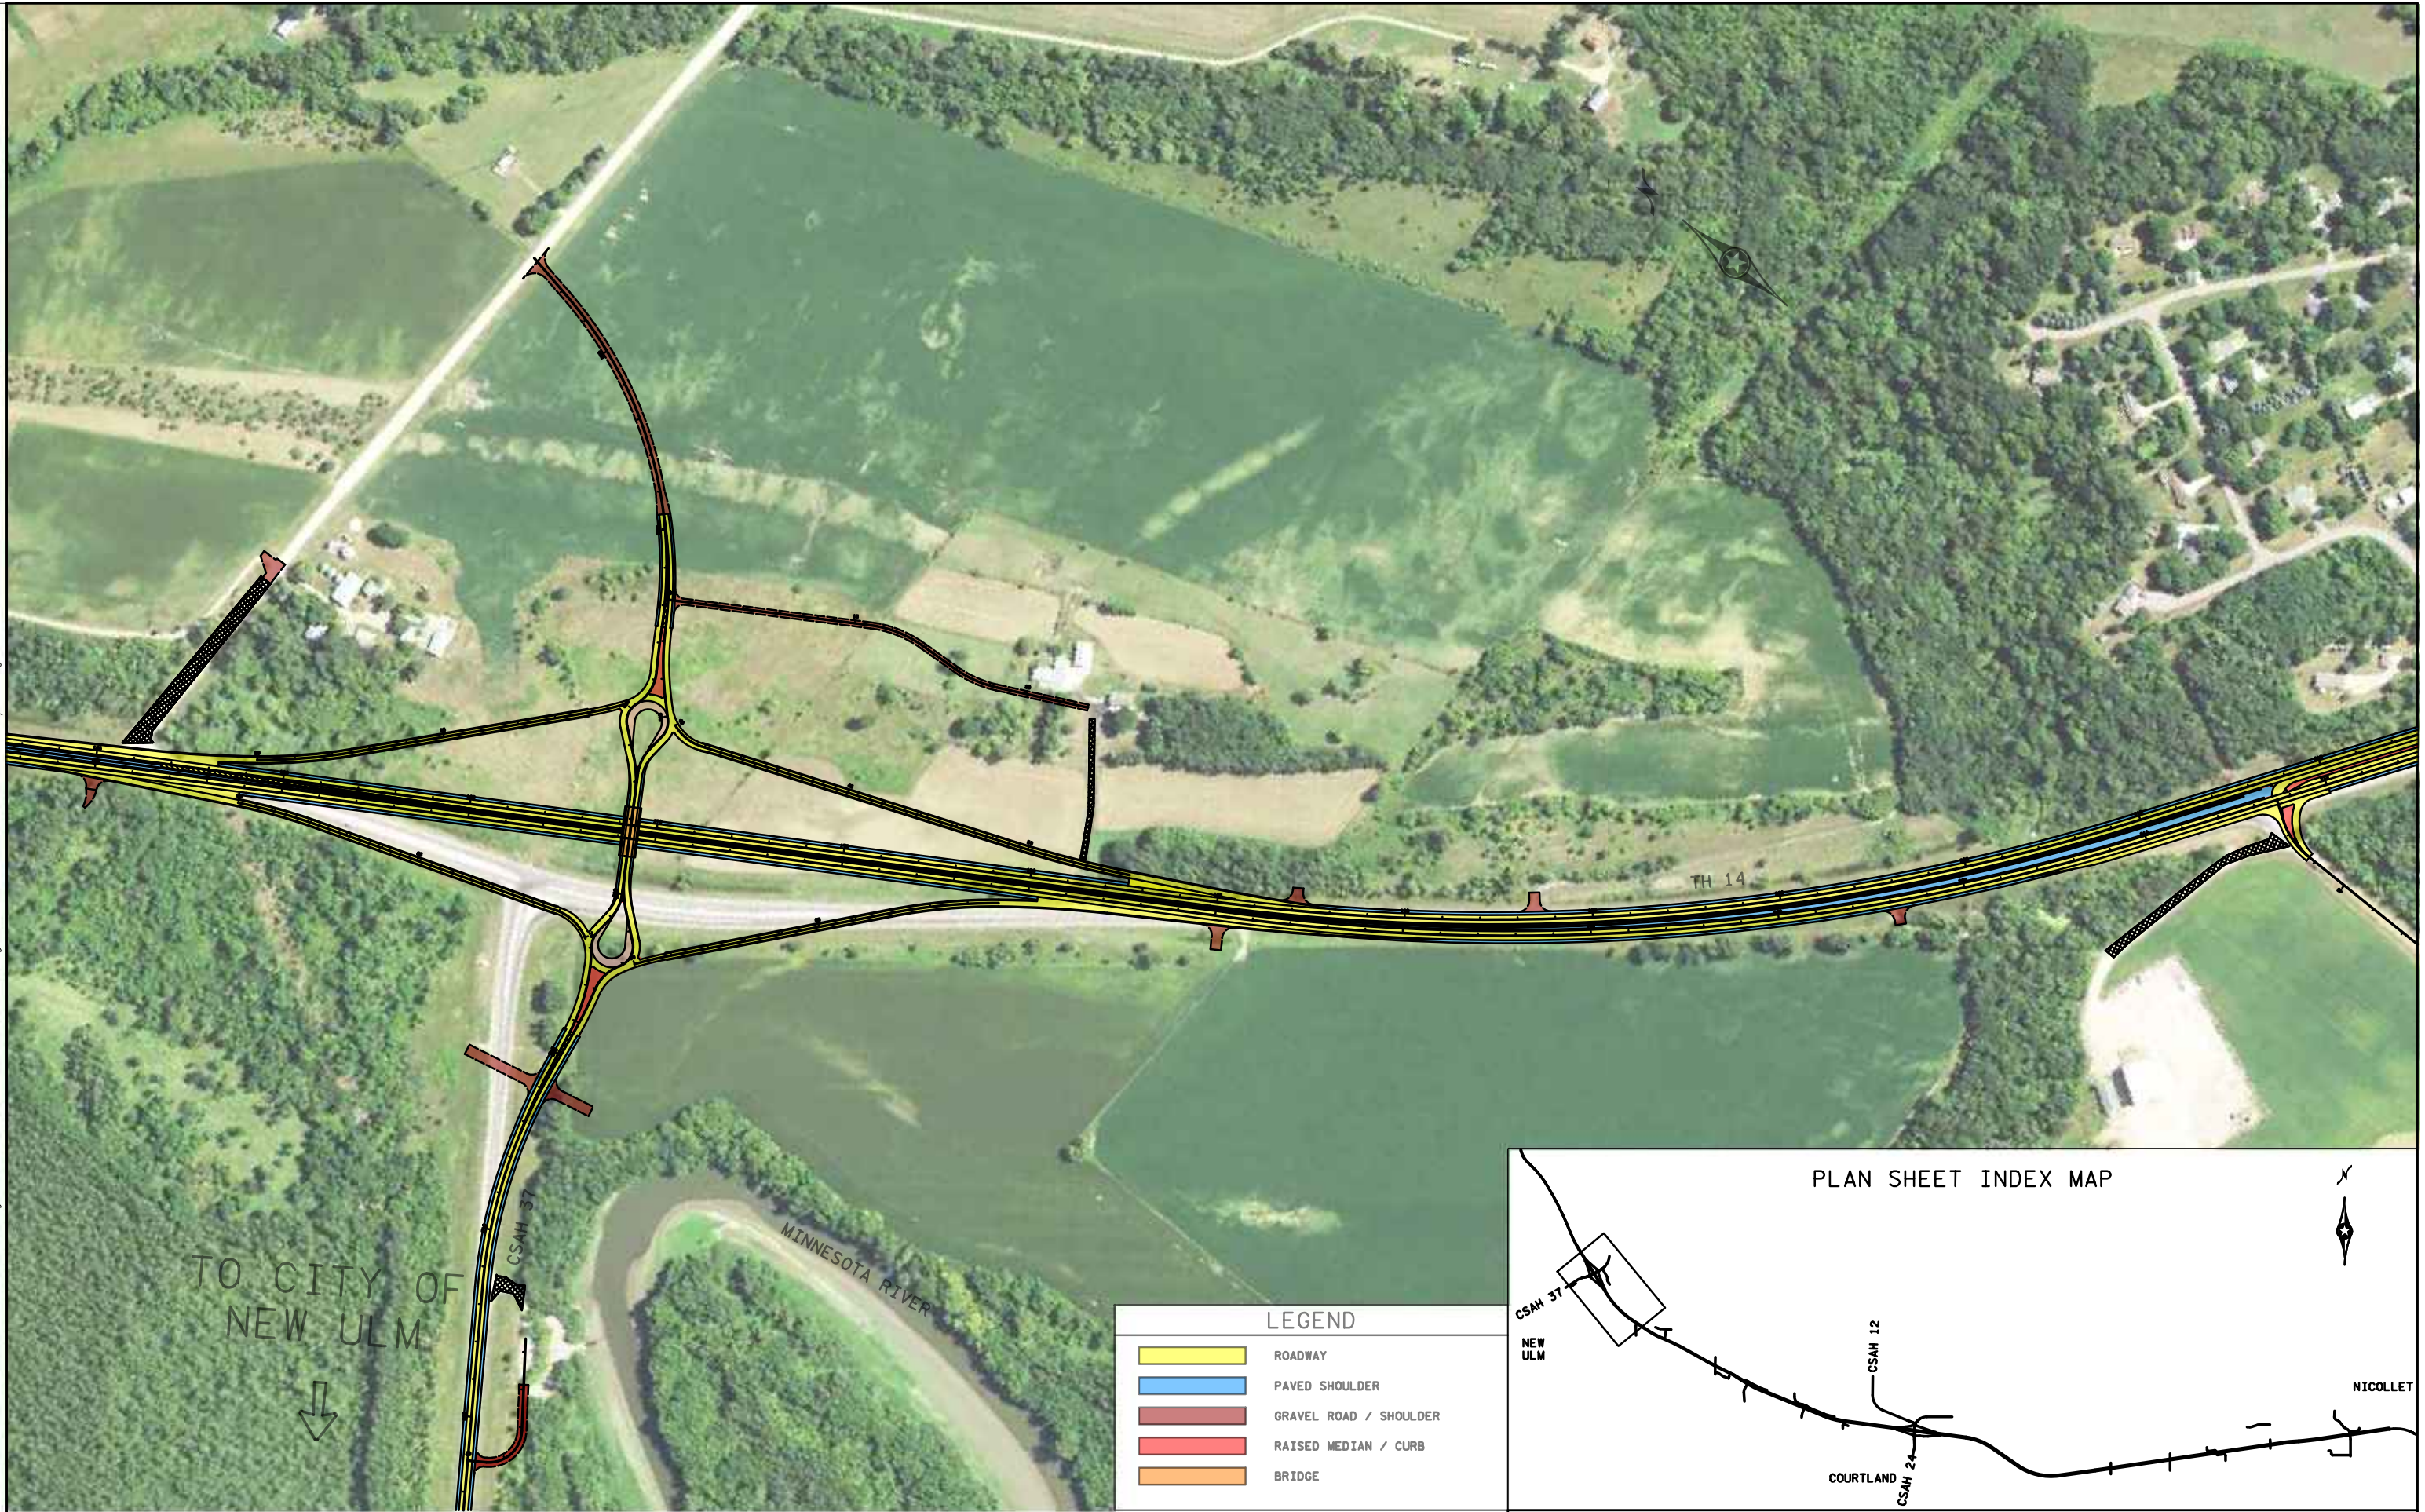


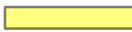

TO CITY OF  
NEW ULM  
↓

**LEGEND**

	ROADWAY
	PAVED SHOULDER
	GRAVEL ROAD / SHOULDER
	RAISED MEDIAN / CURB
	BRIDGE

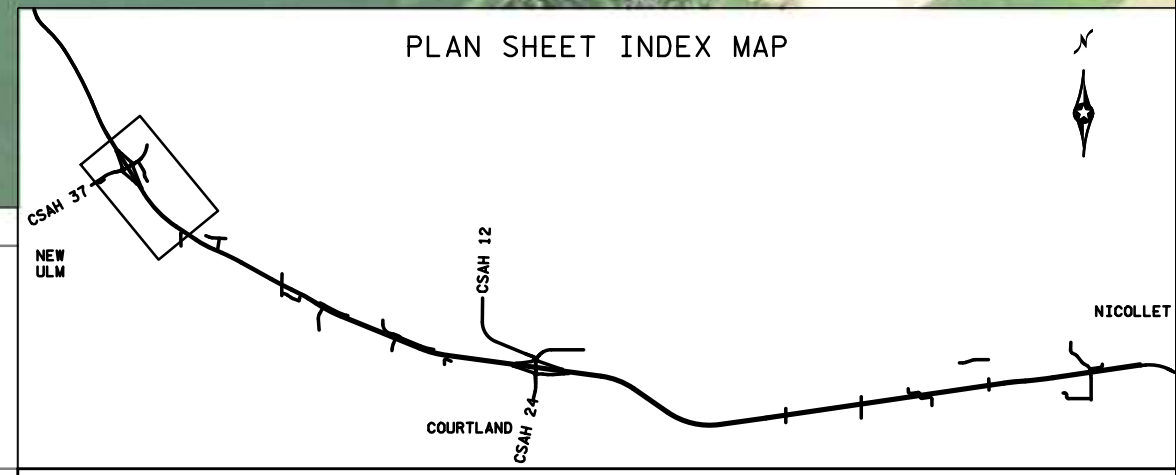







**PRELIMINARY PROJECT LAYOUT**


STATE PROJ. NO. 5202-58 (TH 14) SHEET NO. 2 OF 11 SHEETS

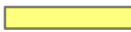




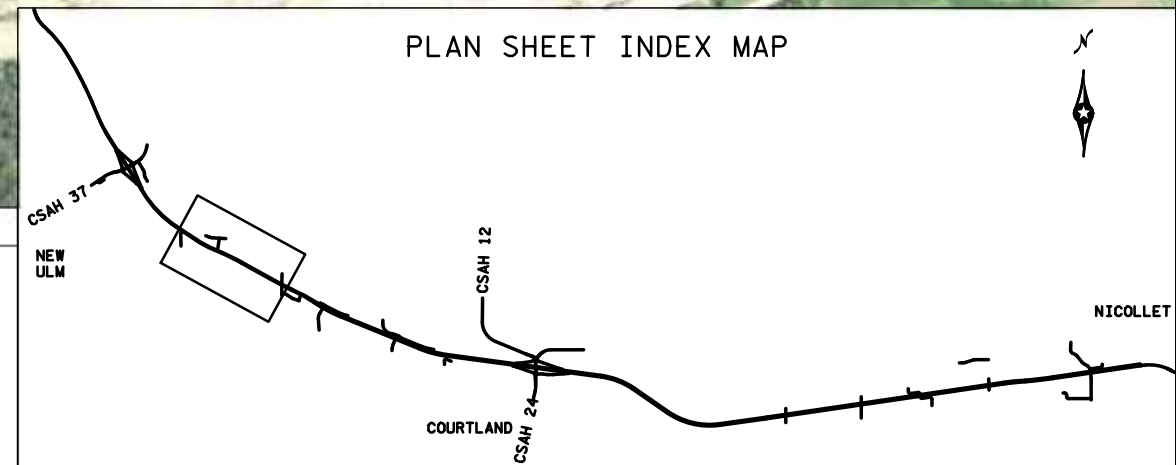

**LEGEND**

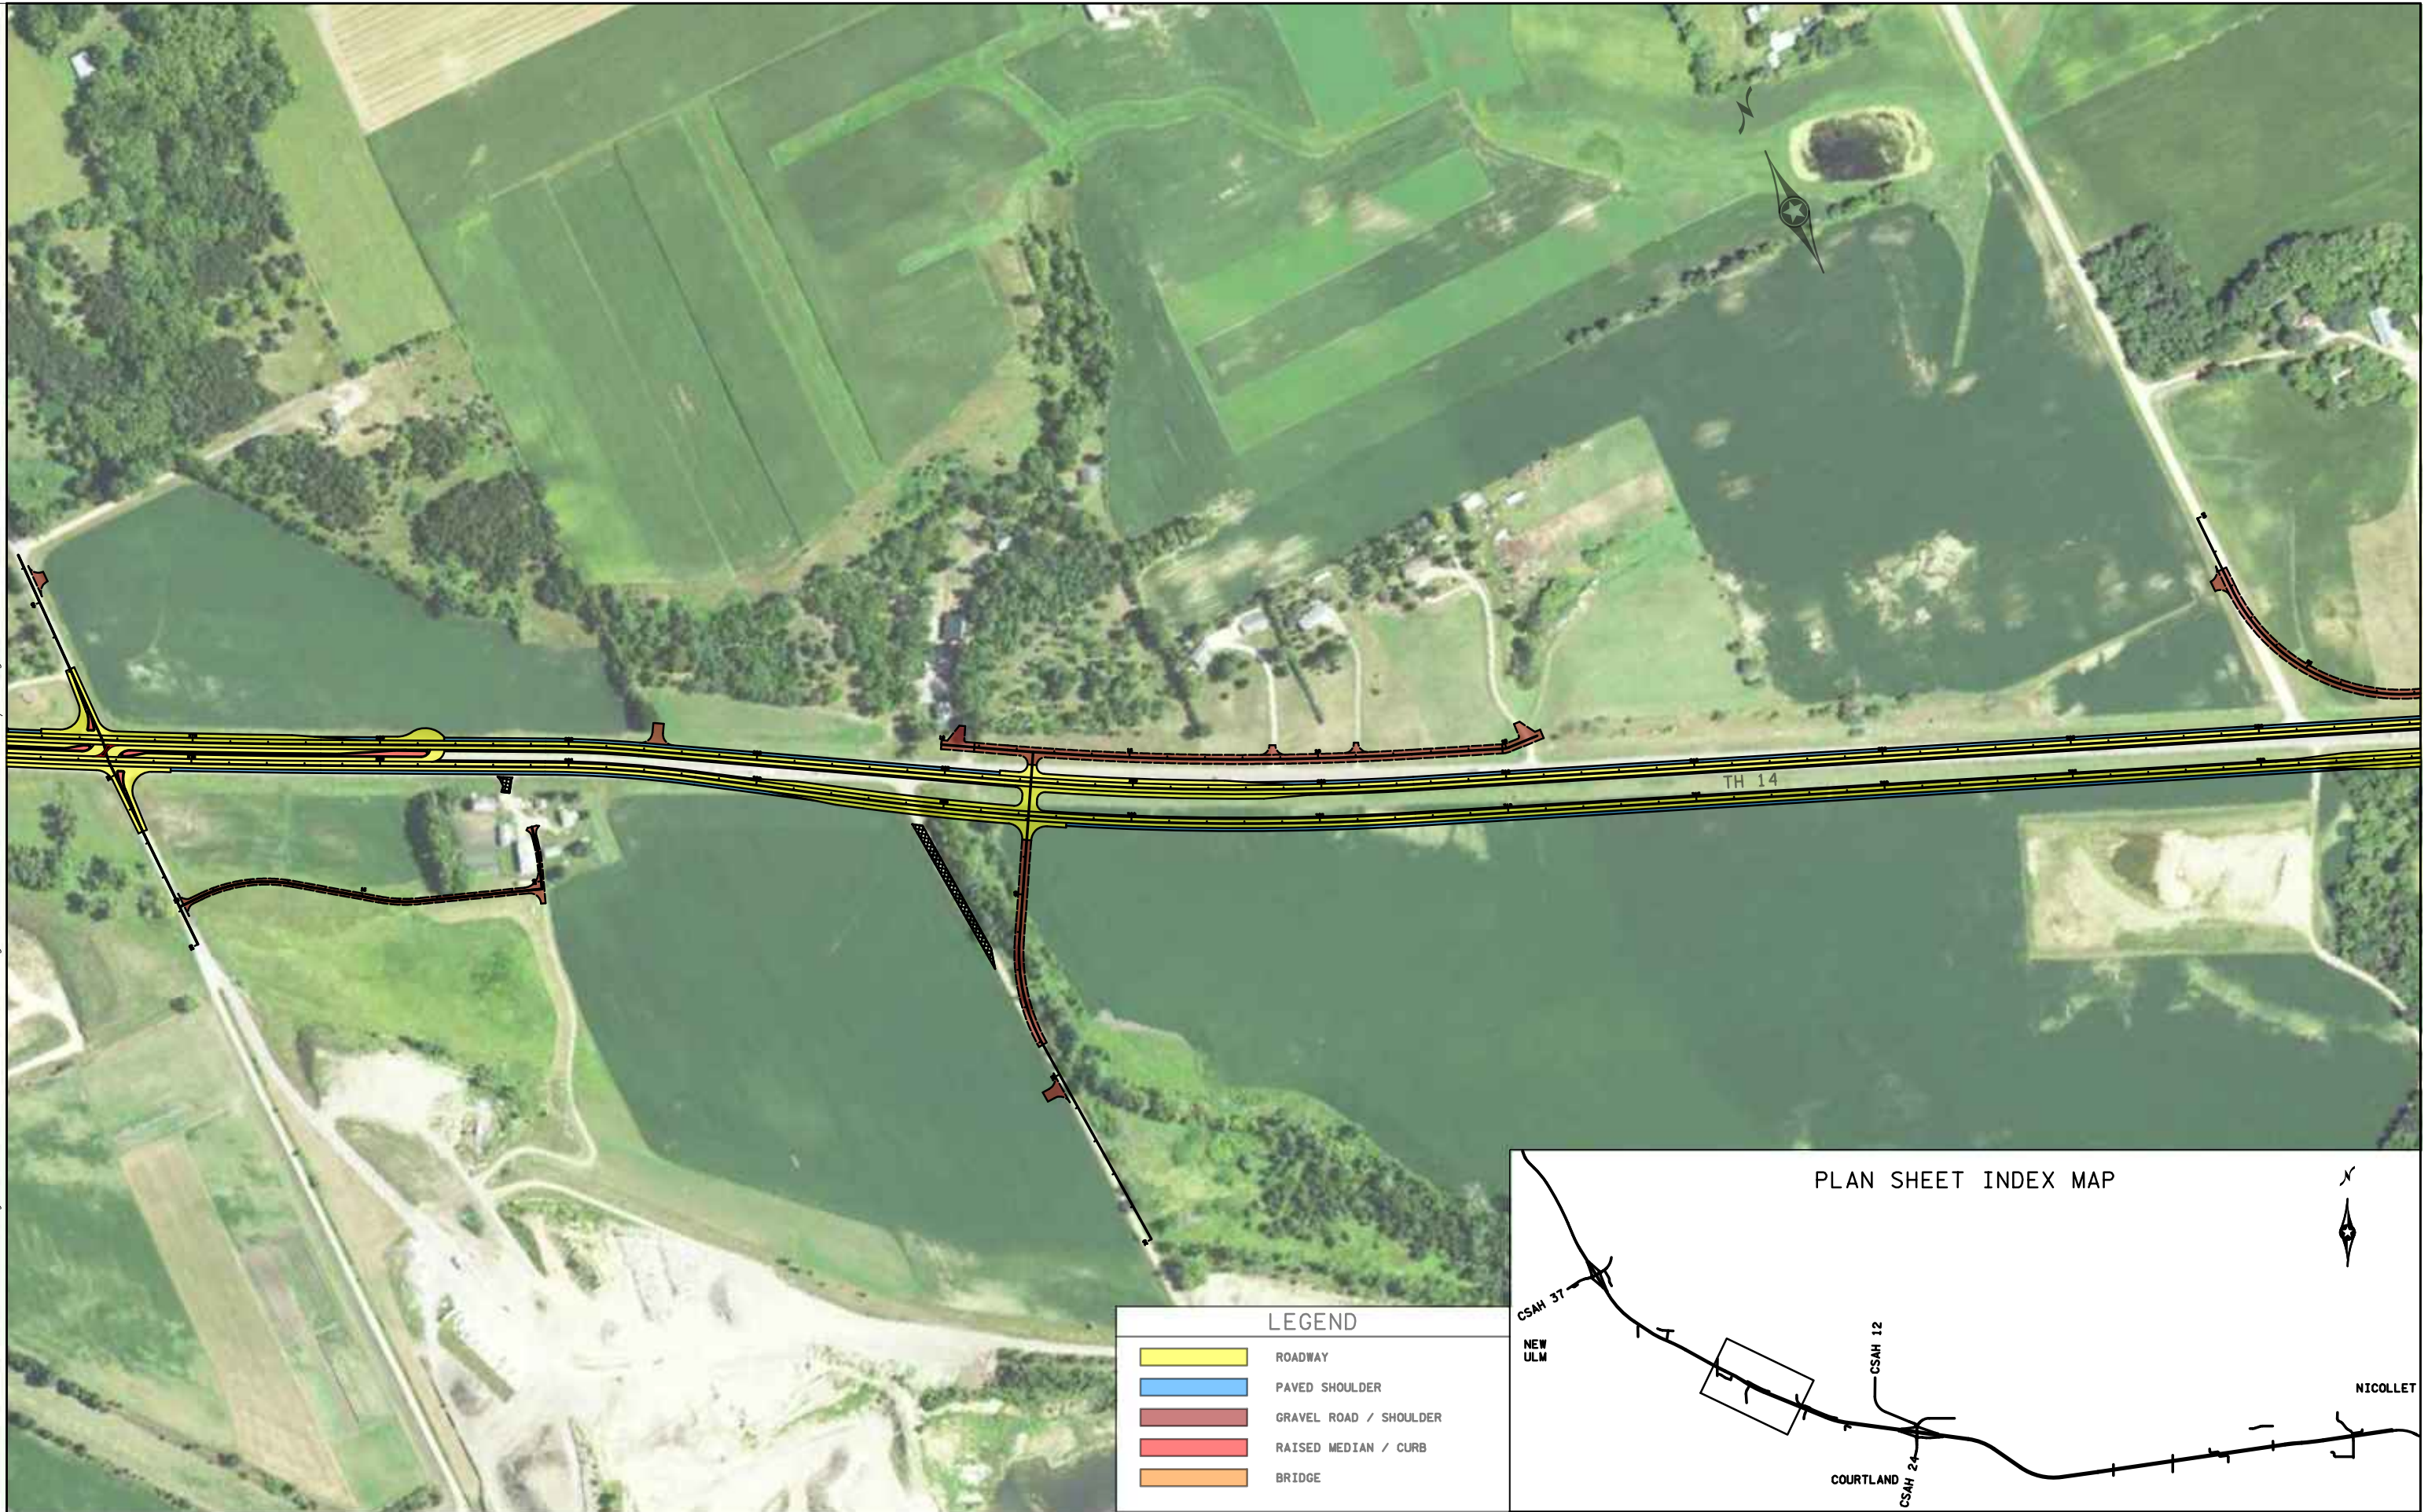
	ROADWAY
	PAVED SHOULDER
	GRAVEL ROAD / SHOULDER
	RAISED MEDIAN / CURB
	BRIDGE



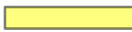


**LEGEND**

	ROADWAY
	PAVED SHOULDER
	GRAVEL ROAD / SHOULDER
	RAISED MEDIAN / CURB
	BRIDGE

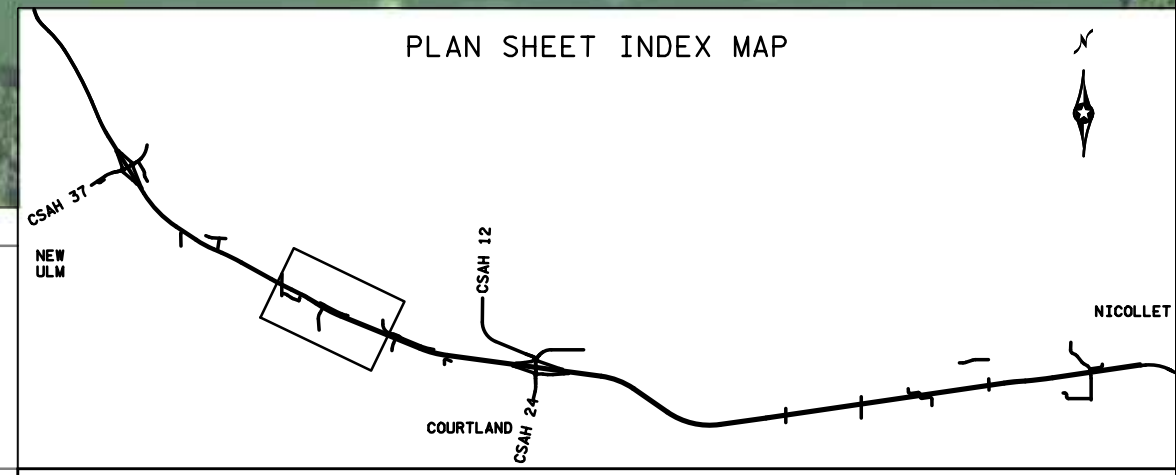




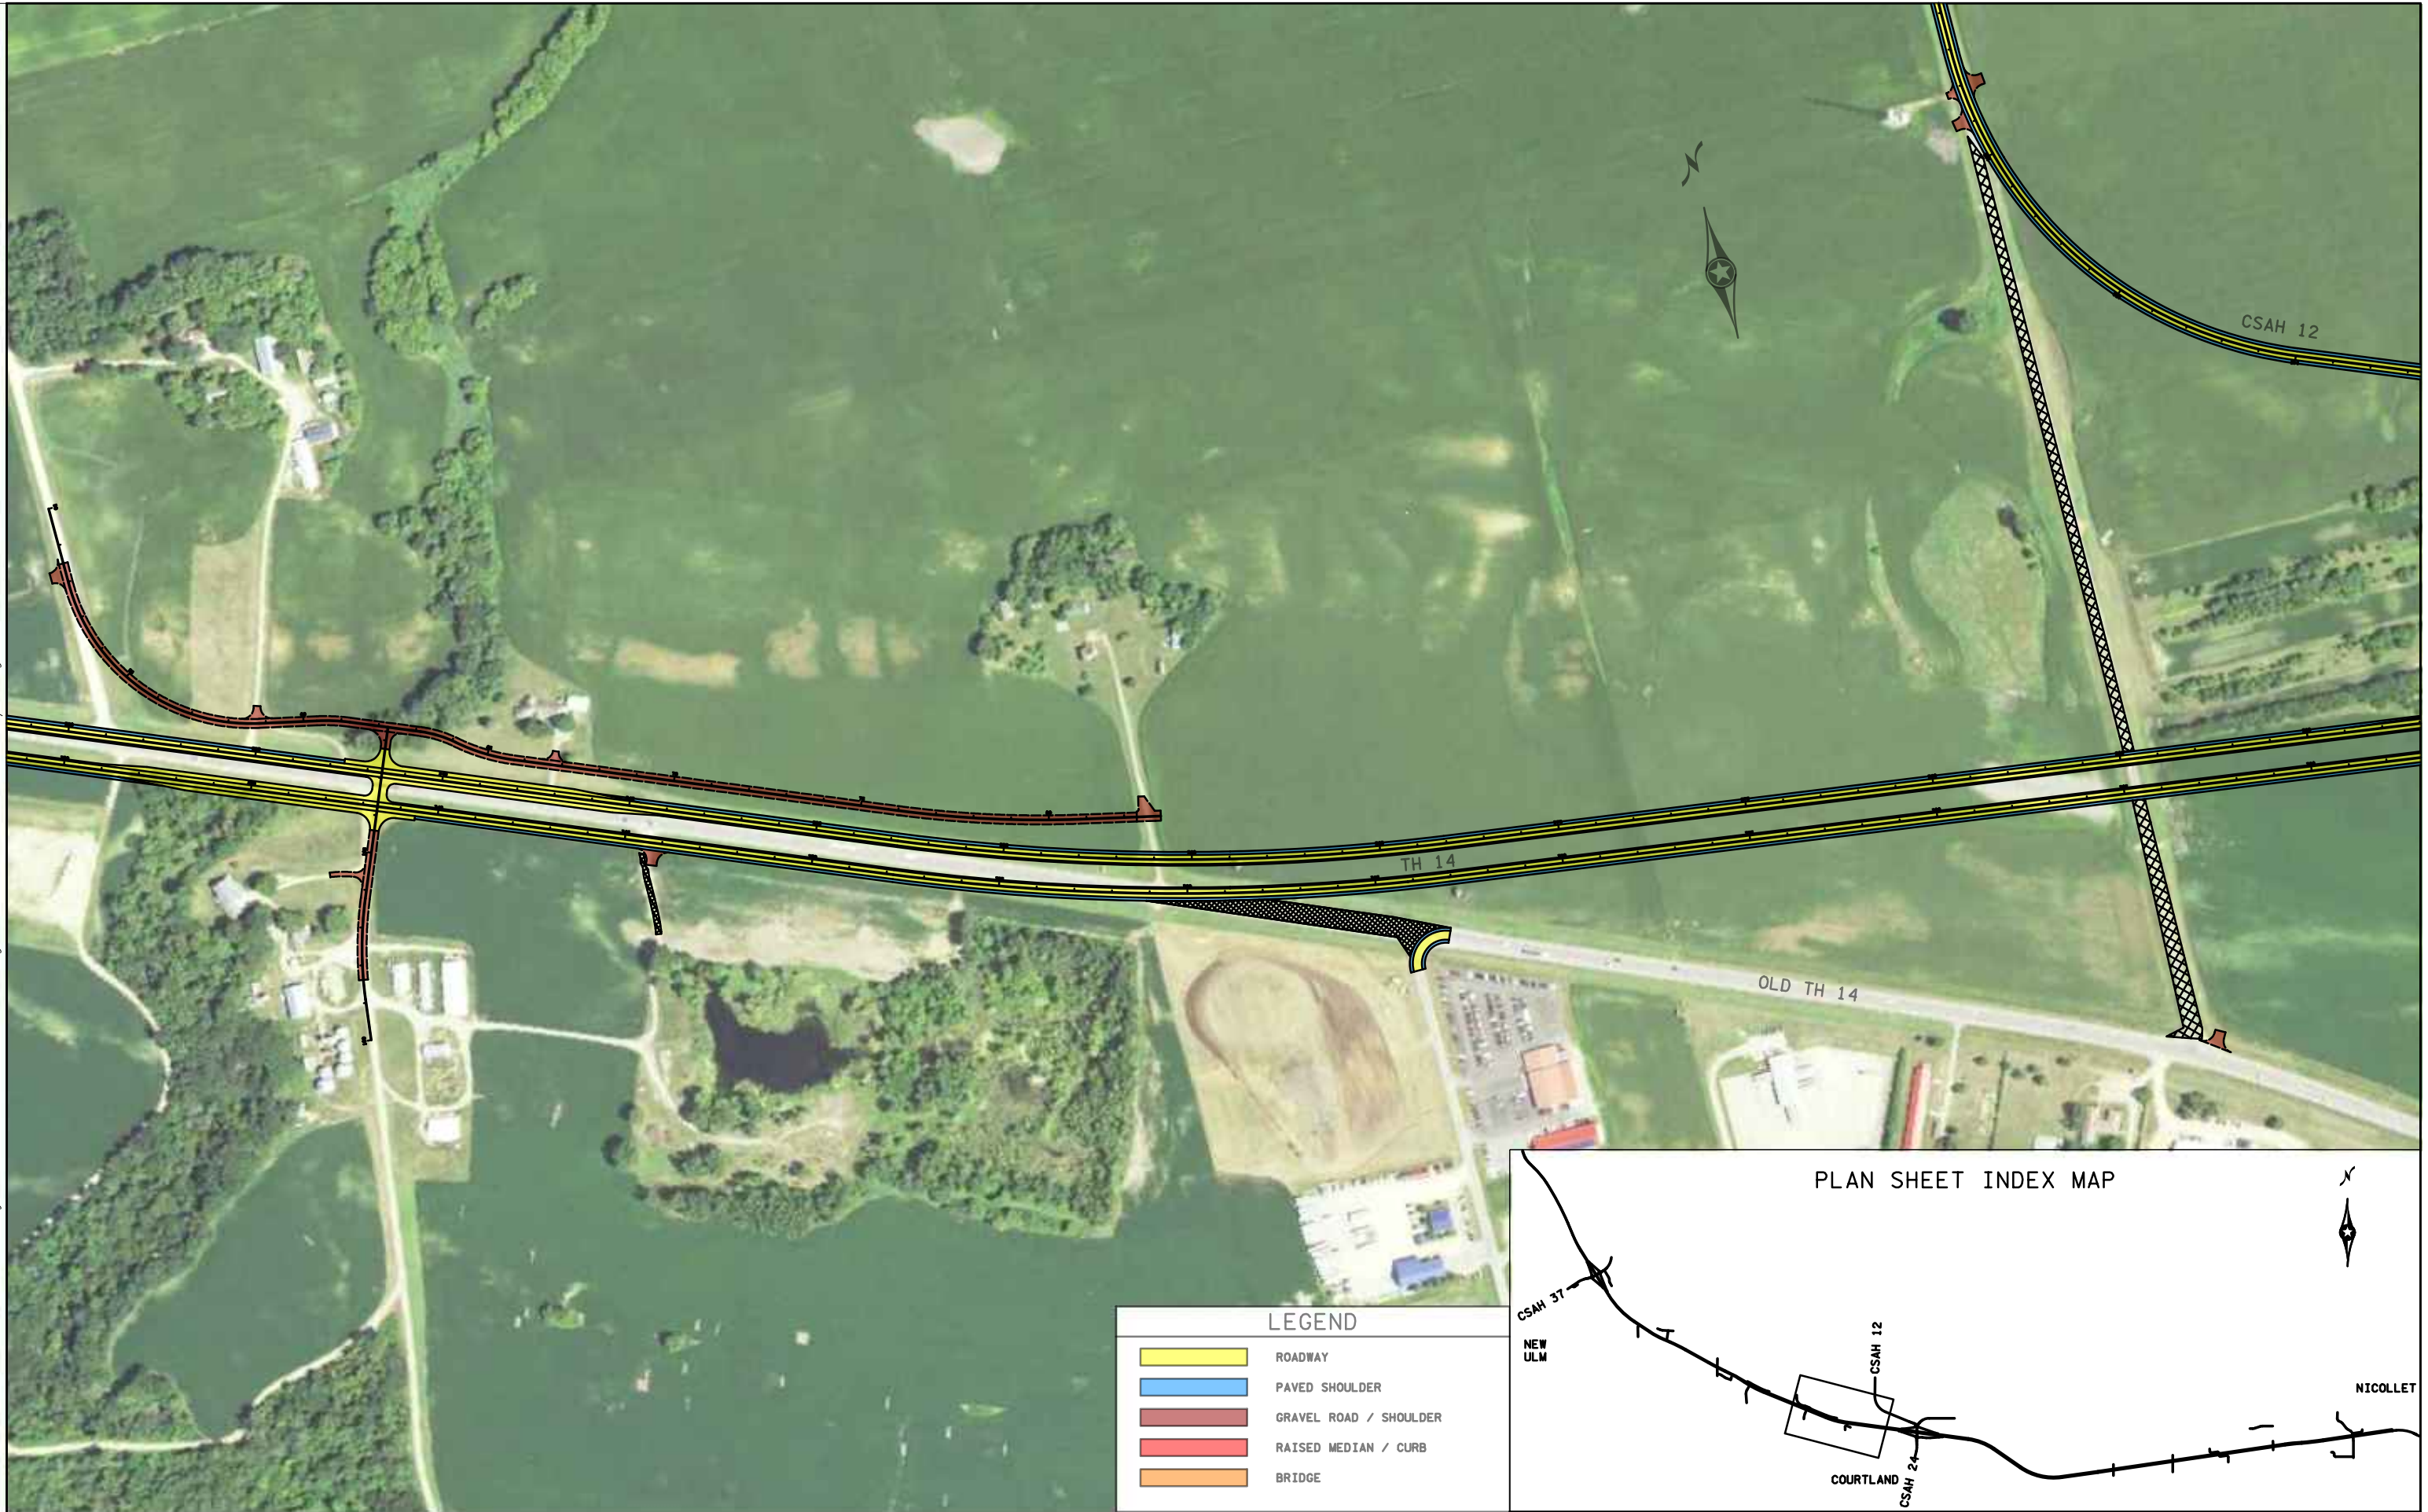


**PRELIMINARY PROJECT LAYOUT**

STATE PROJ. NO. 5202-58 (TH 14) SHEET NO. 4 OF 11 SHEETS

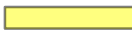


**LEGEND**

	ROADWAY
	PAVED SHOULDER
	GRAVEL ROAD / SHOULDER
	RAISED MEDIAN / CURB
	BRIDGE

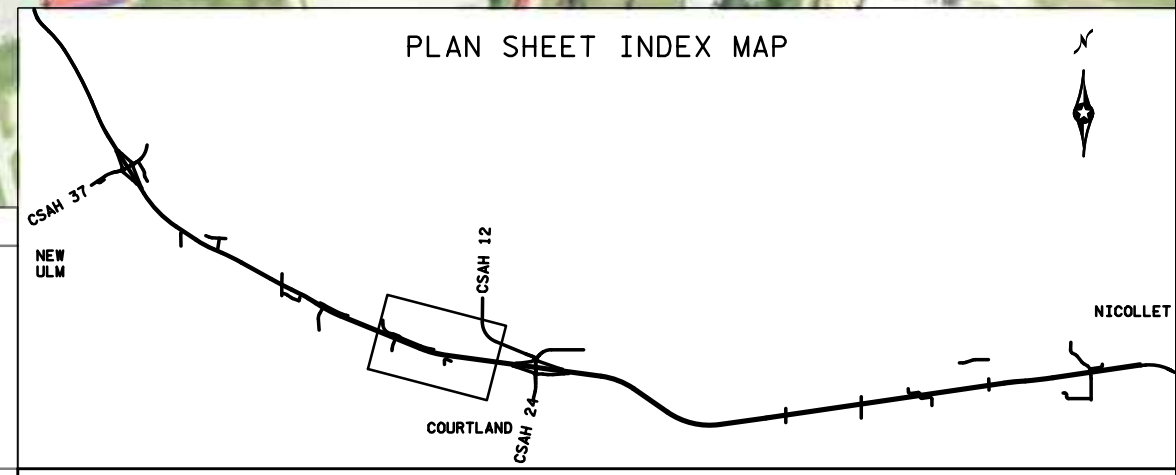




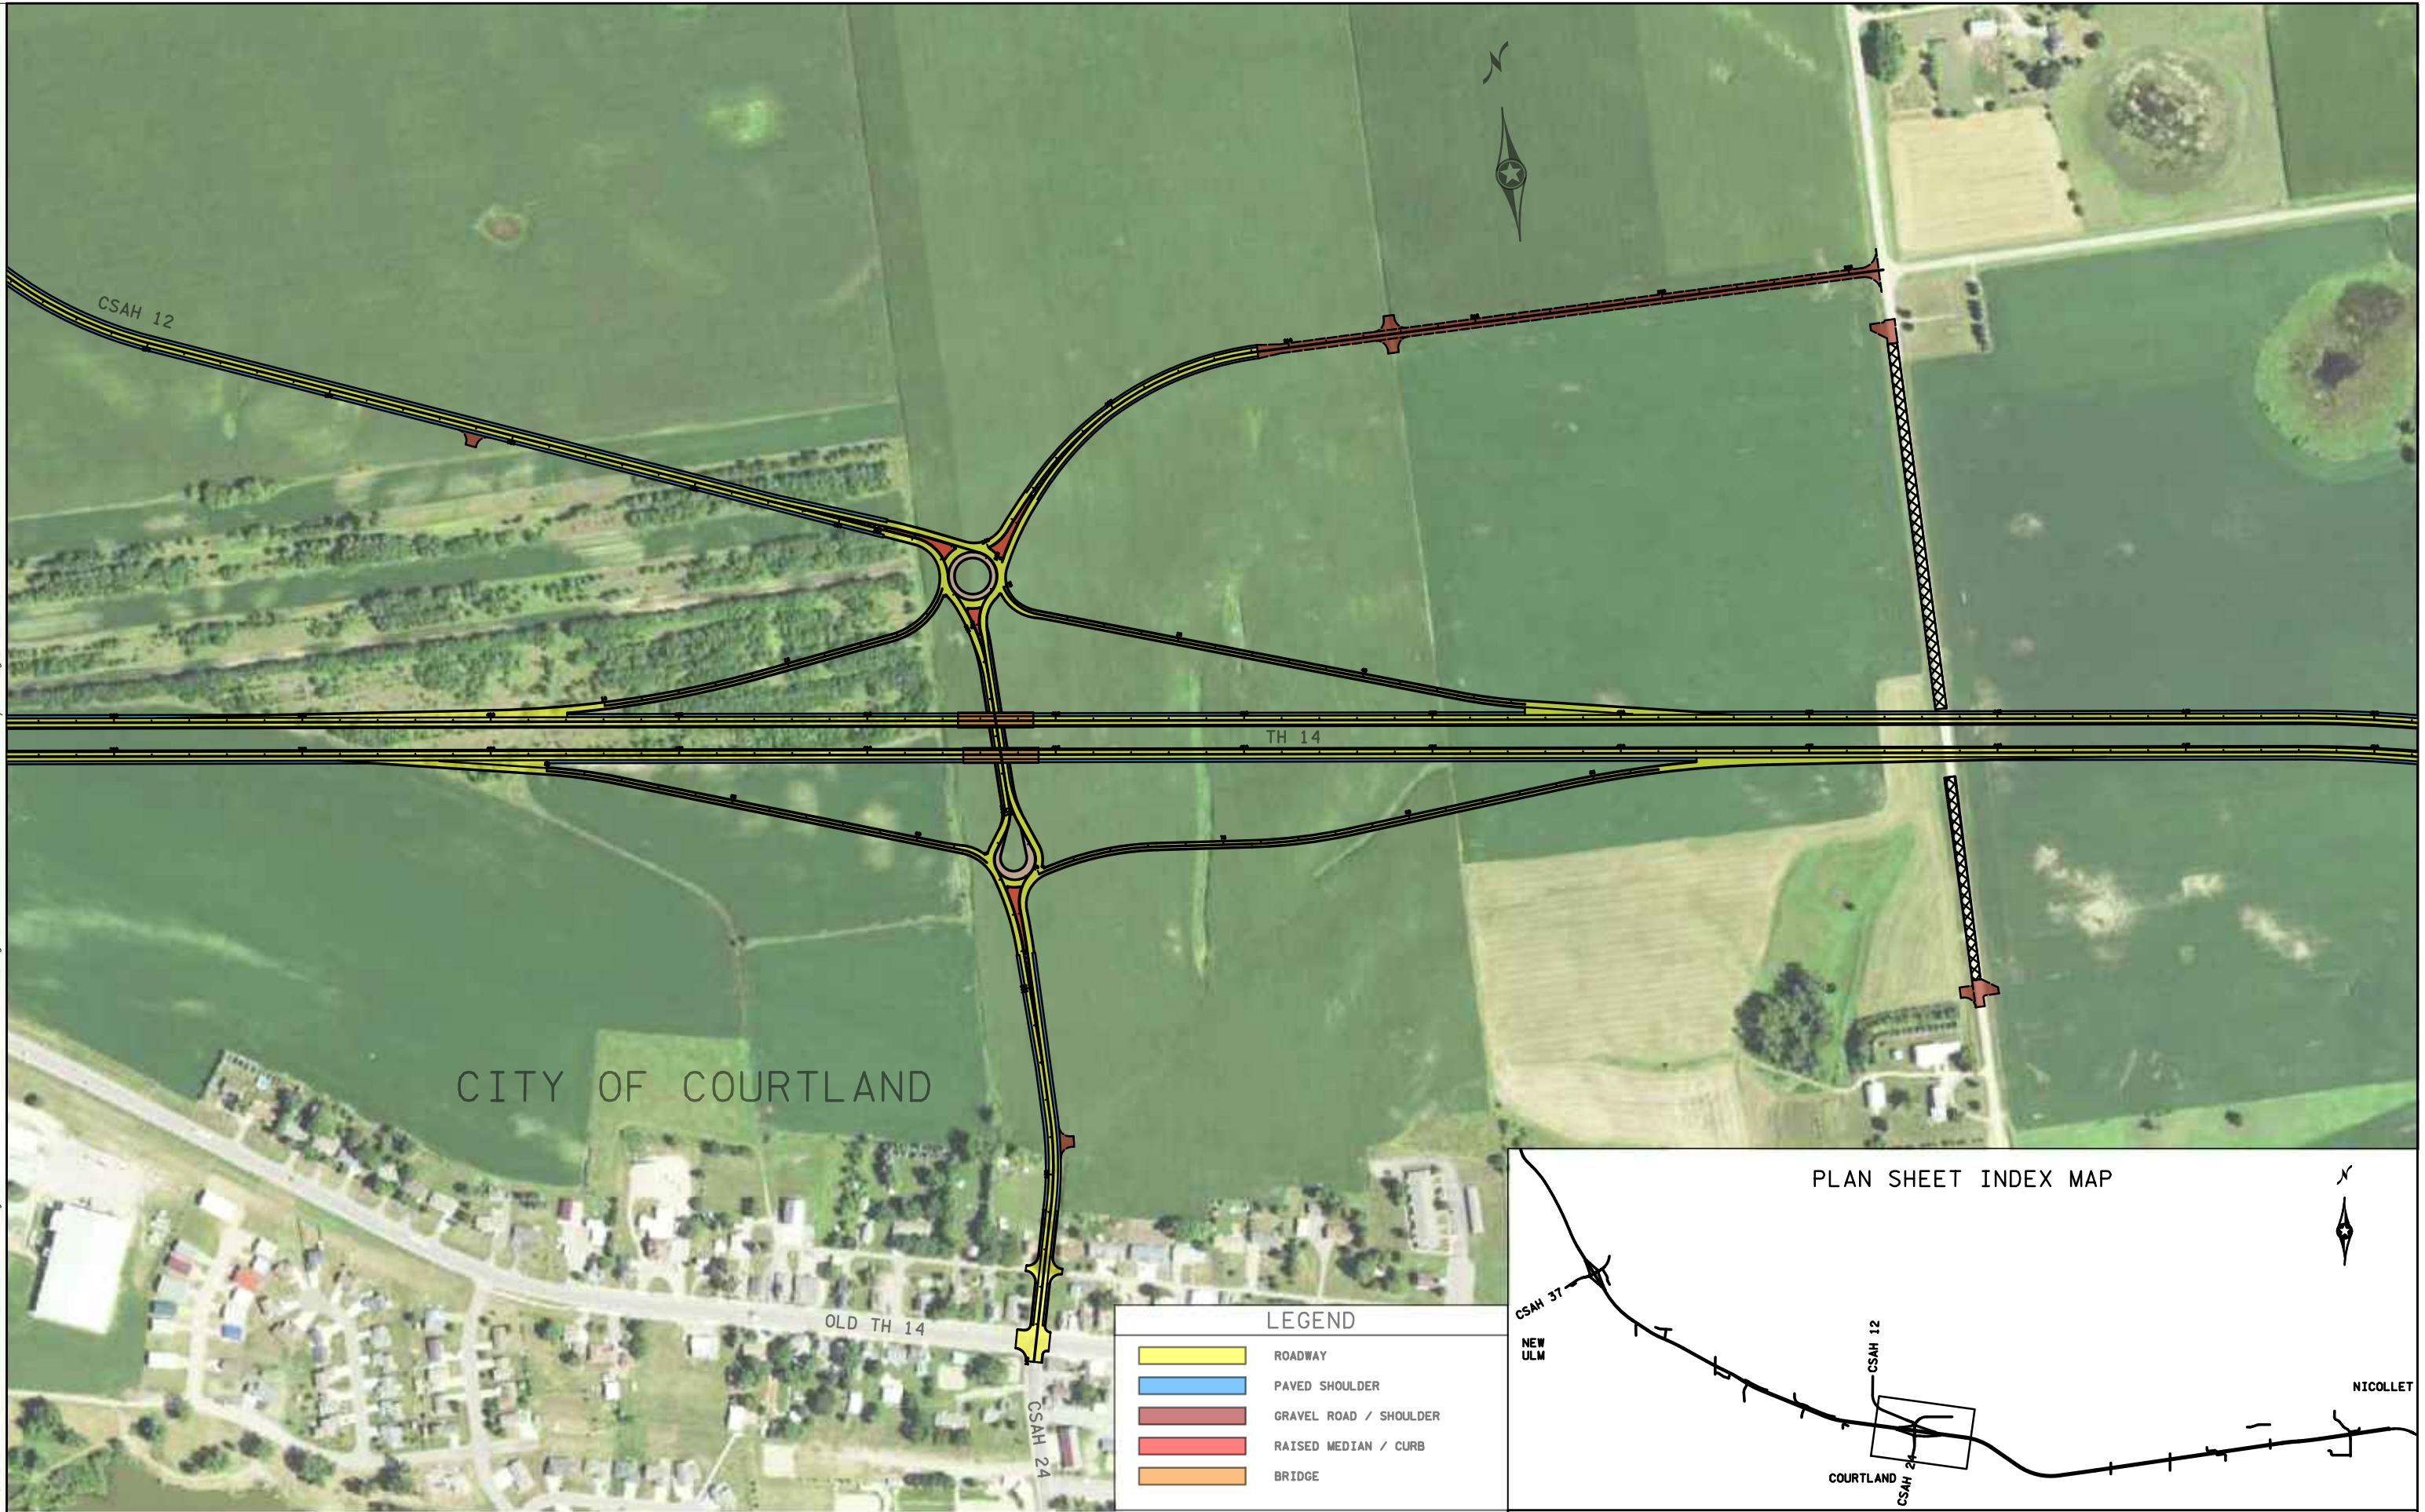

PLOTTED/REVISED: 9-JUL-2019


USER NAME: hnzlftto  
PATH & FILENAME: Projects\DT\_MKO\014\5202\058\PreDesign\Alternatives\BUILDS\202-58\_Layout6.dgn

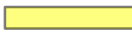

CITY OF COURTLAND


**LEGEND**

	ROADWAY
	PAVED SHOULDER
	GRAVEL ROAD / SHOULDER
	RAISED MEDIAN / CURB
	BRIDGE

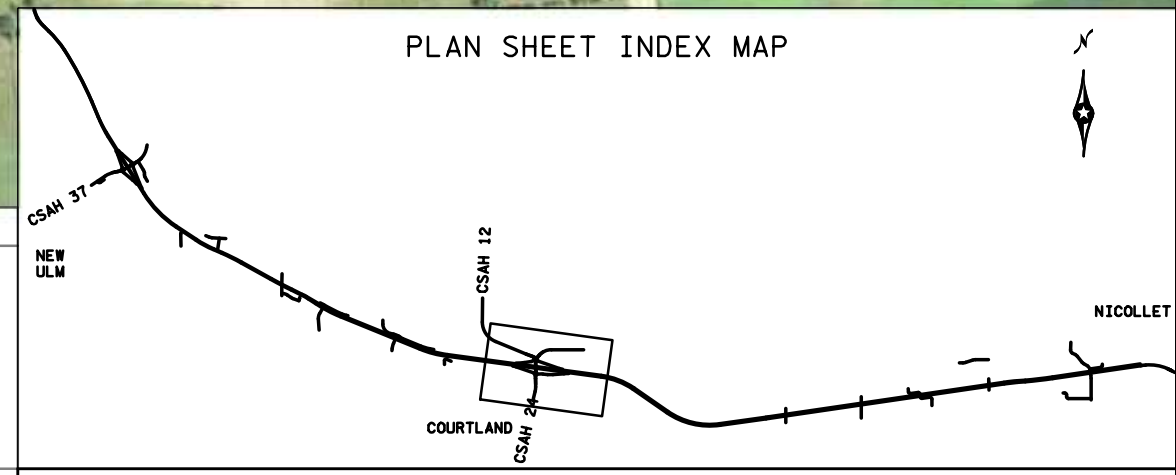




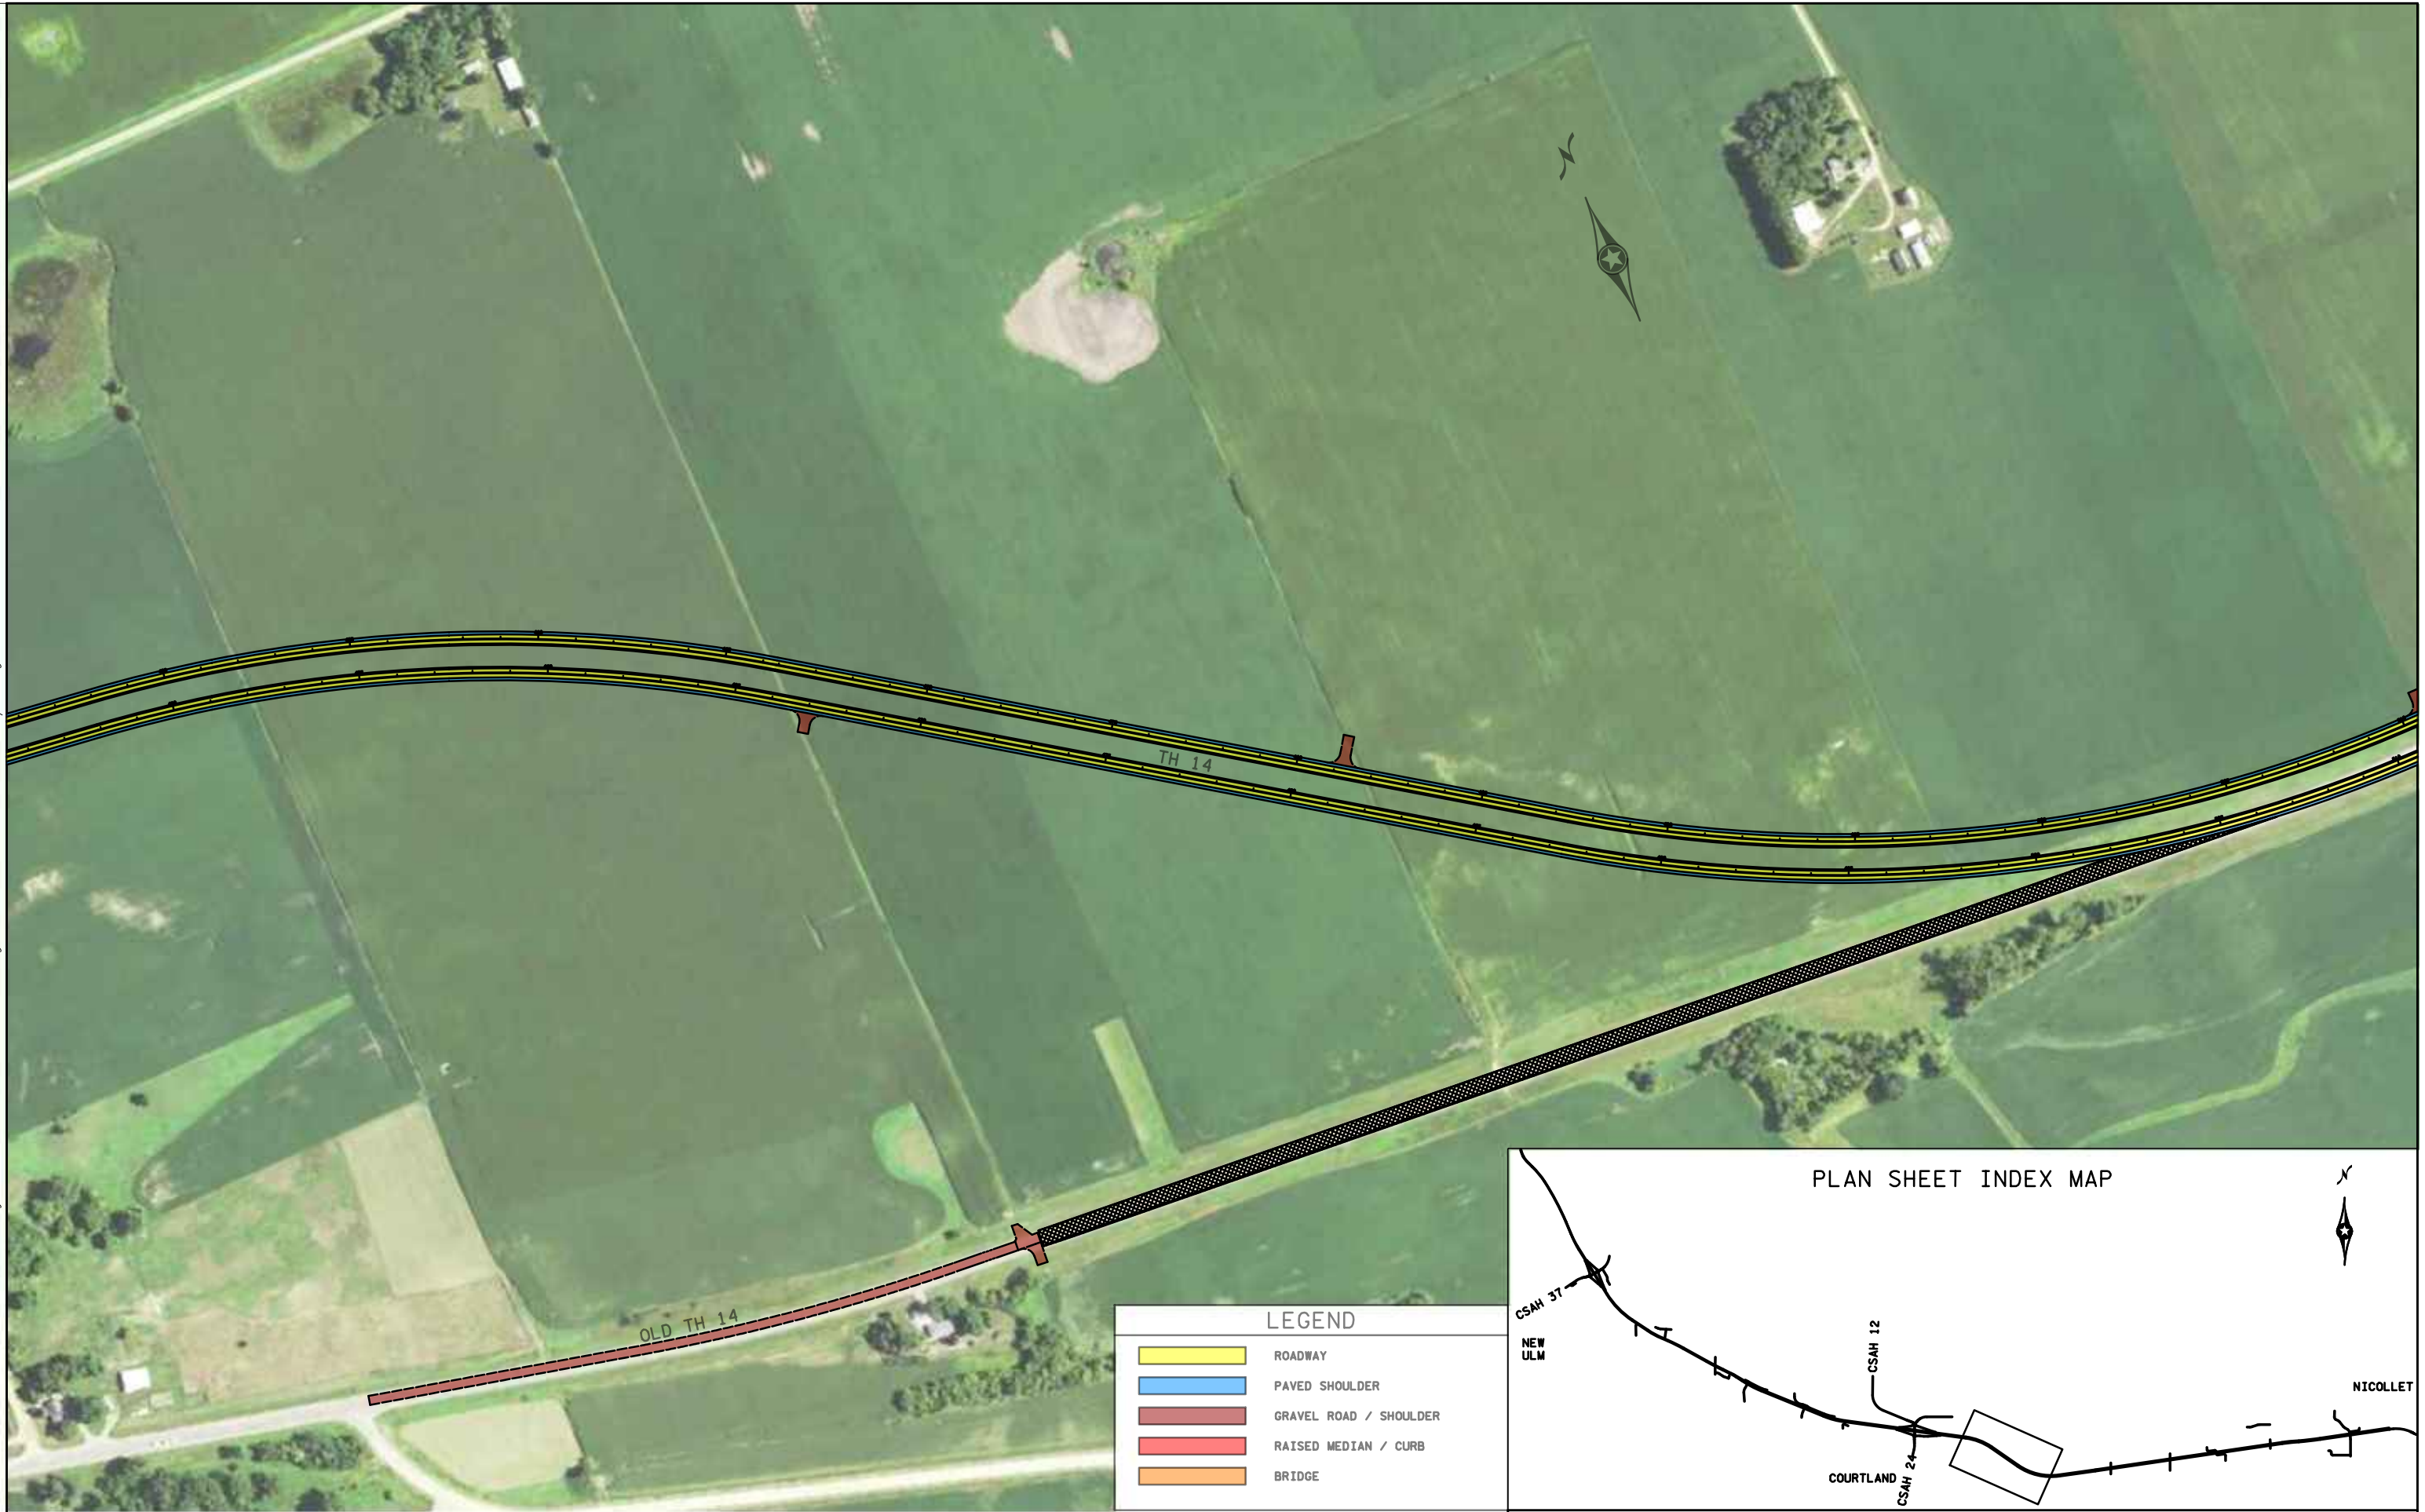


PRELIMINARY PROJECT LAYOUT

STATE PROJ. NO. 5202-58 (TH 14) SHEET NO. 6 OF 11 SHEETS

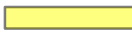

**LEGEND**




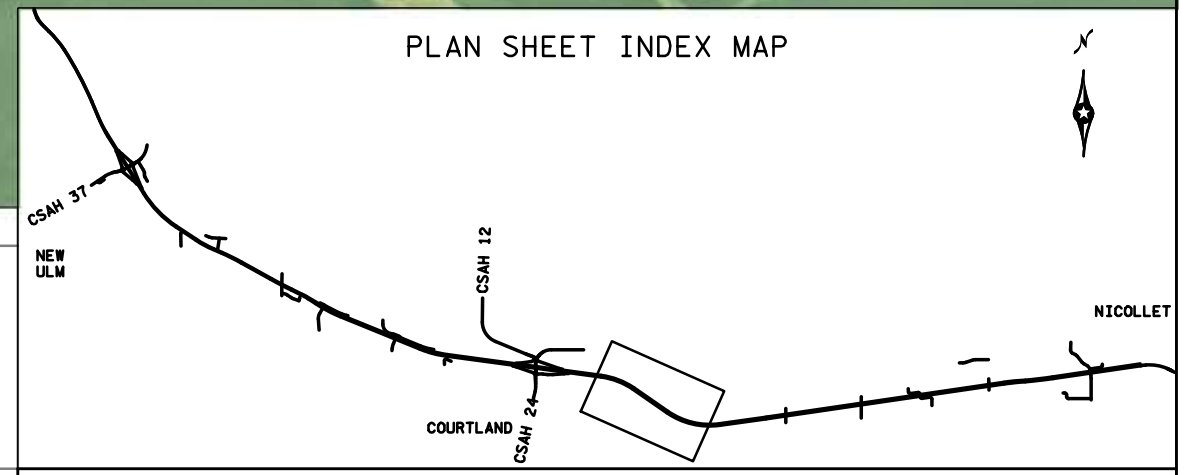

	ROADWAY
	PAVED SHOULDER
	GRAVEL ROAD / SHOULDER
	RAISED MEDIAN / CURB
	BRIDGE




**PRELIMINARY PROJECT LAYOUT**

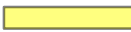STATE PROJ. NO. 5202-58 (TH 14) SHEET NO. 7 OF 11 SHEETS




LEGEND	
	ROADWAY
	PAVED SHOULDER
	GRAVEL ROAD / SHOULDER
	RAISED MEDIAN / CURB
	BRIDGE

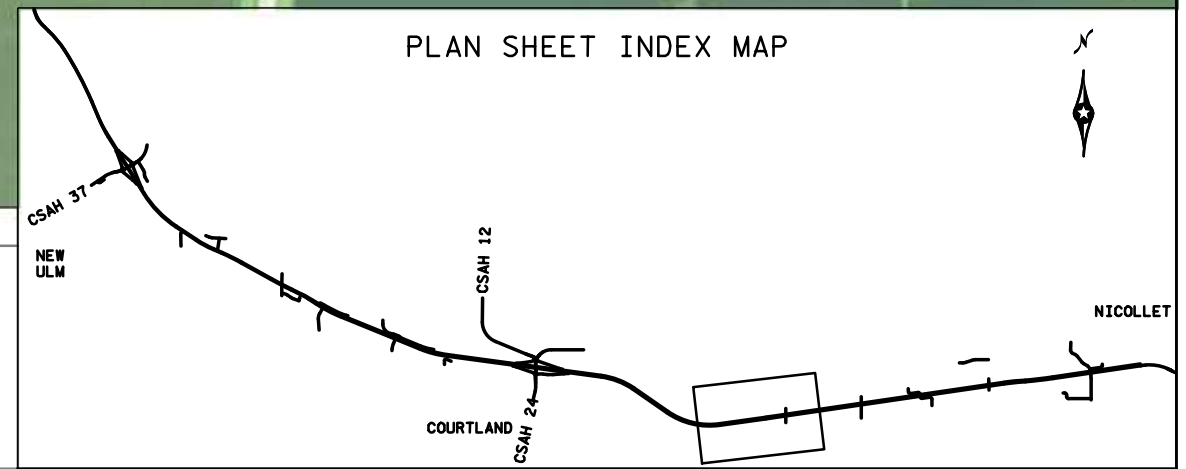




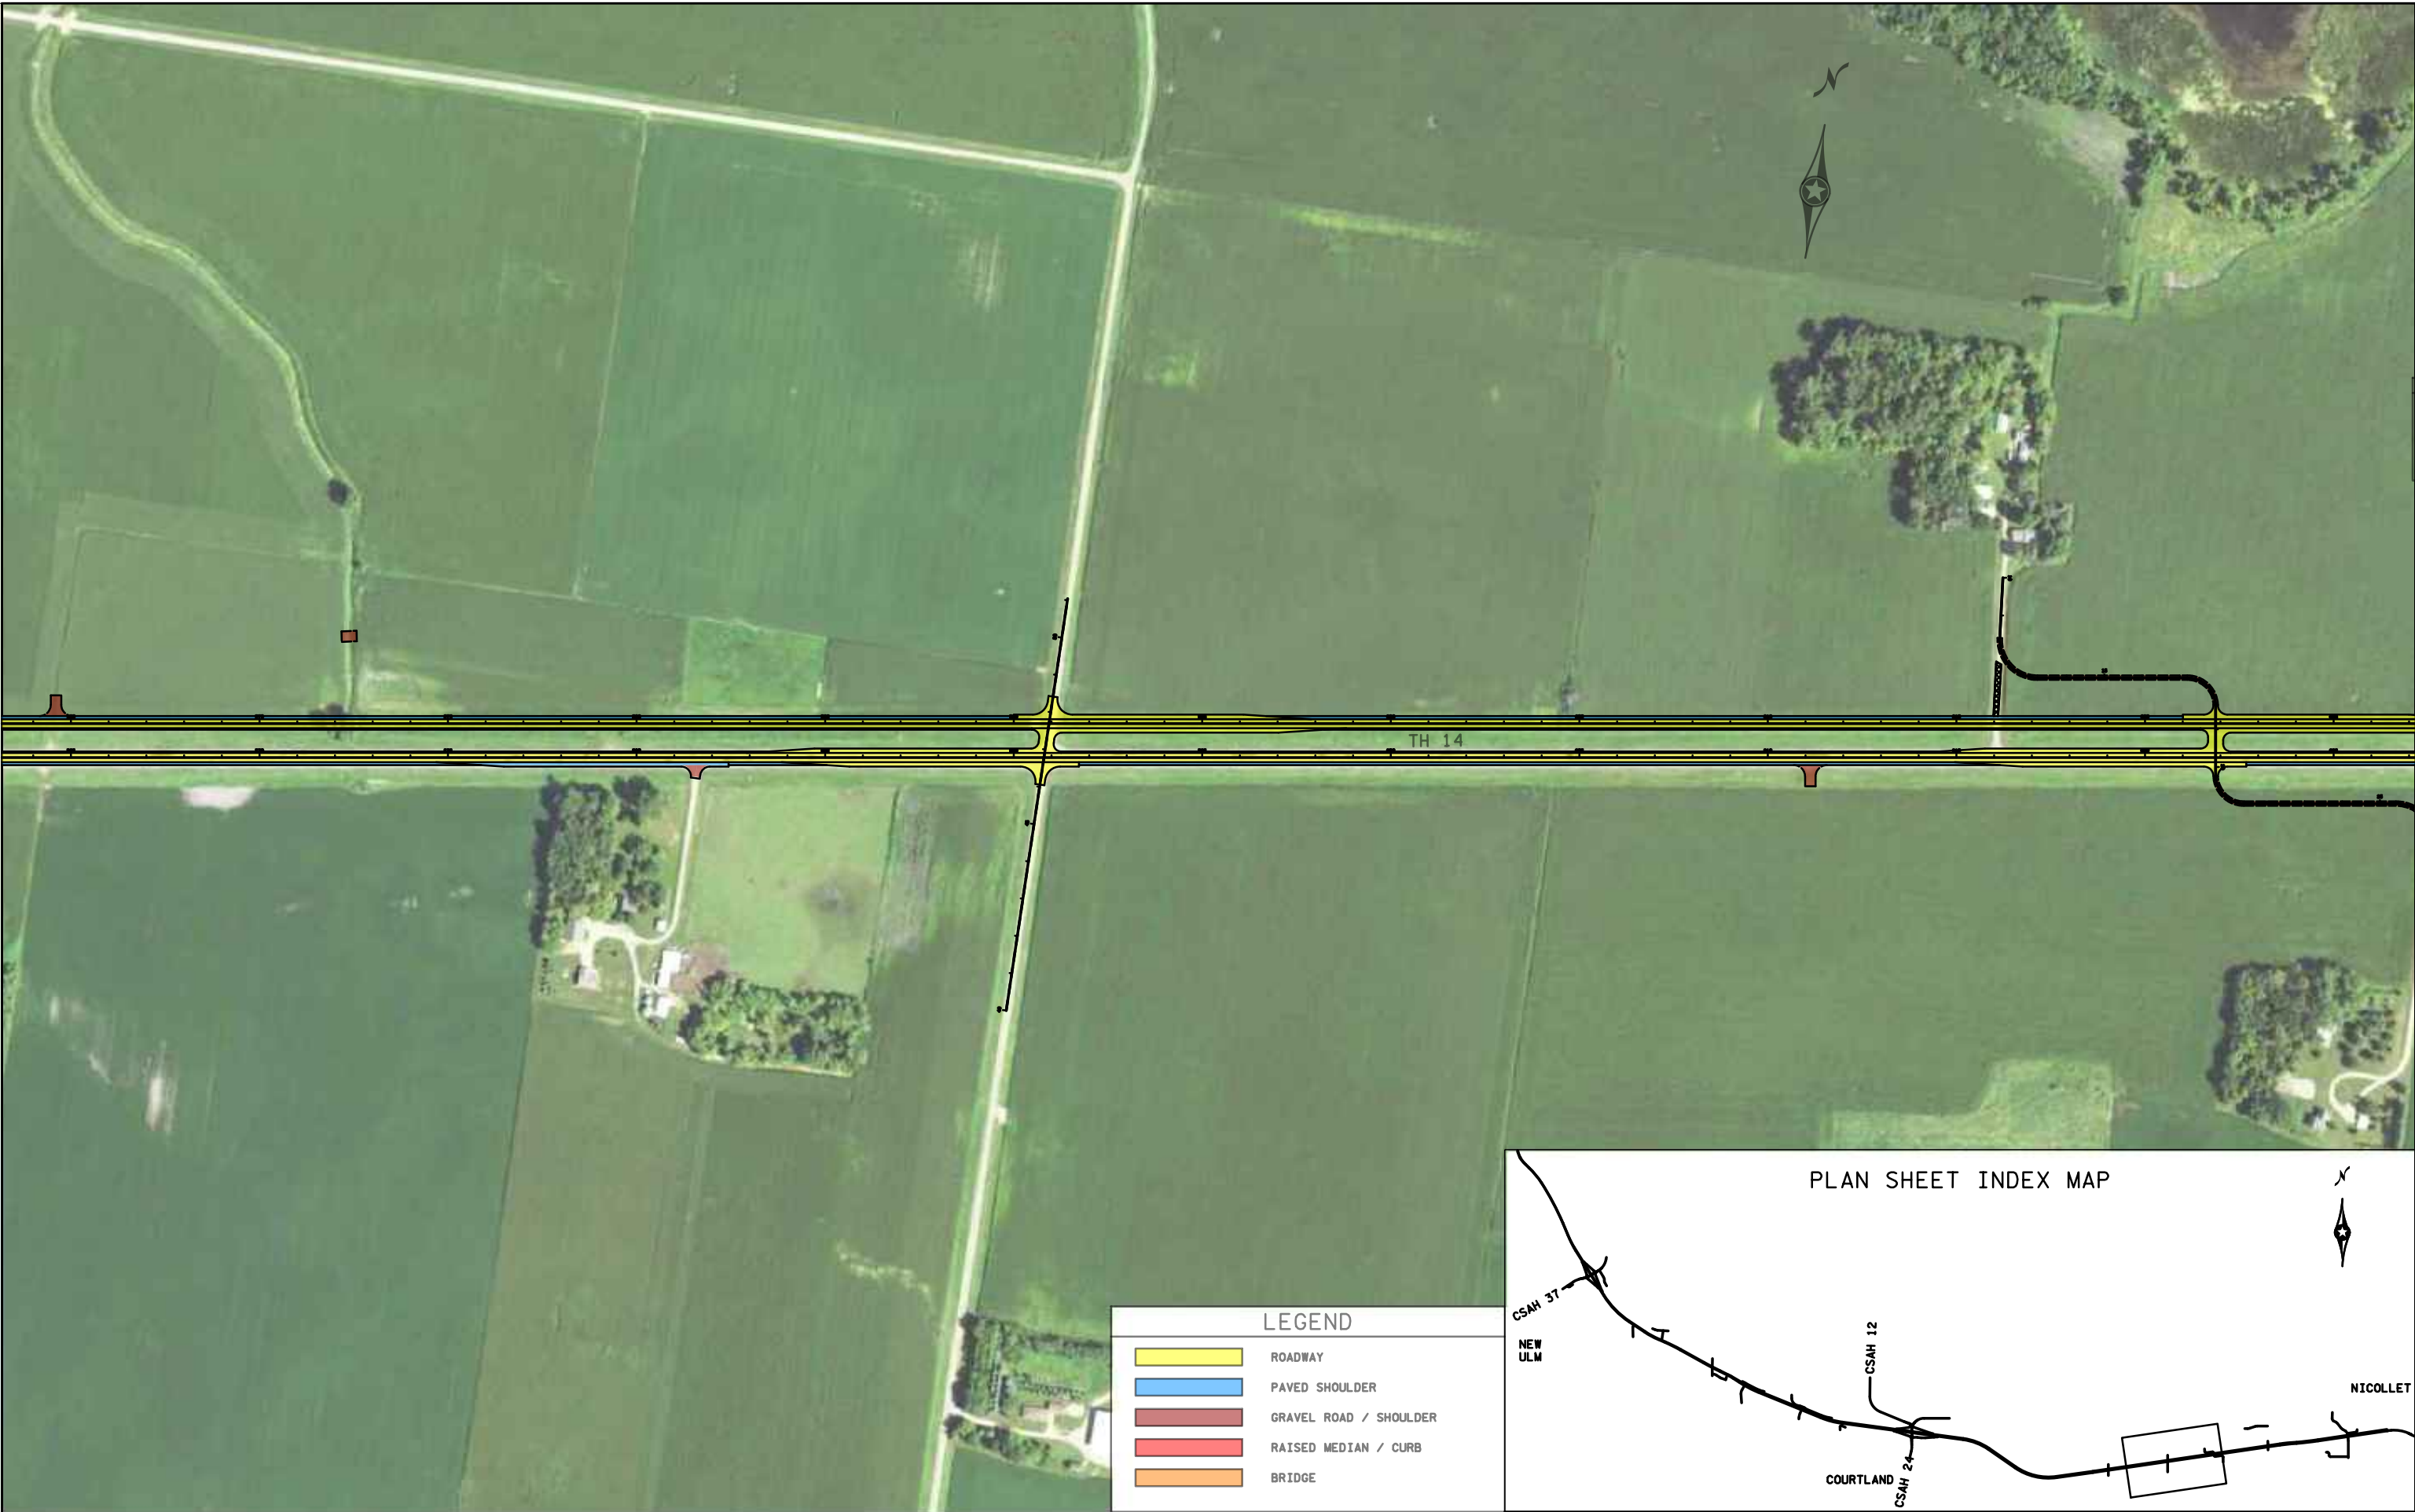


PRELIMINARY PROJECT LAYOUT  
STATE PROJ. NO. 5202-58 (TH 14) SHEET NO. 8 OF 11 SHEETS



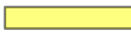




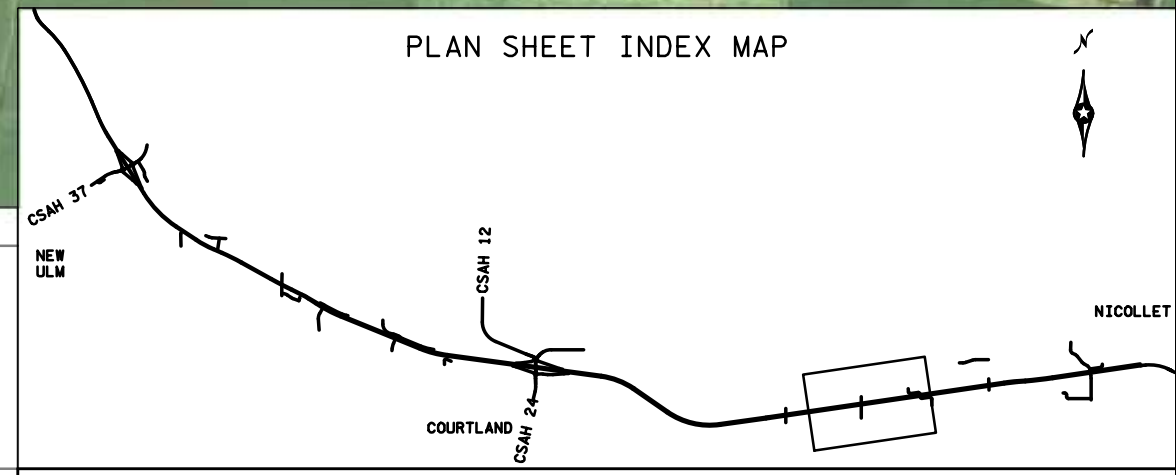

**LEGEND**


	ROADWAY
	PAVED SHOULDER
	GRAVEL ROAD / SHOULDER
	RAISED MEDIAN / CURB
	BRIDGE



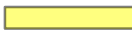


**LEGEND**

	ROADWAY
	PAVED SHOULDER
	GRAVEL ROAD / SHOULDER
	RAISED MEDIAN / CURB
	BRIDGE

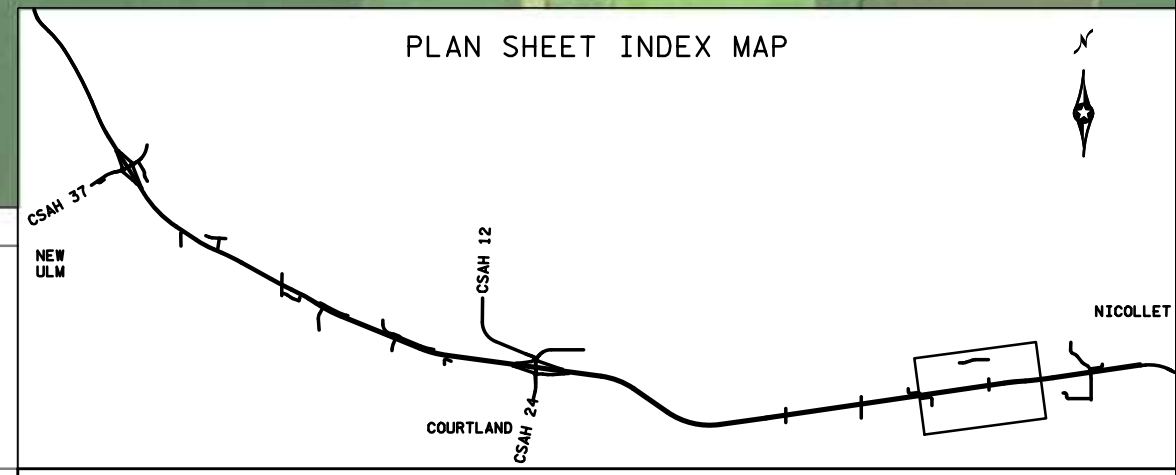




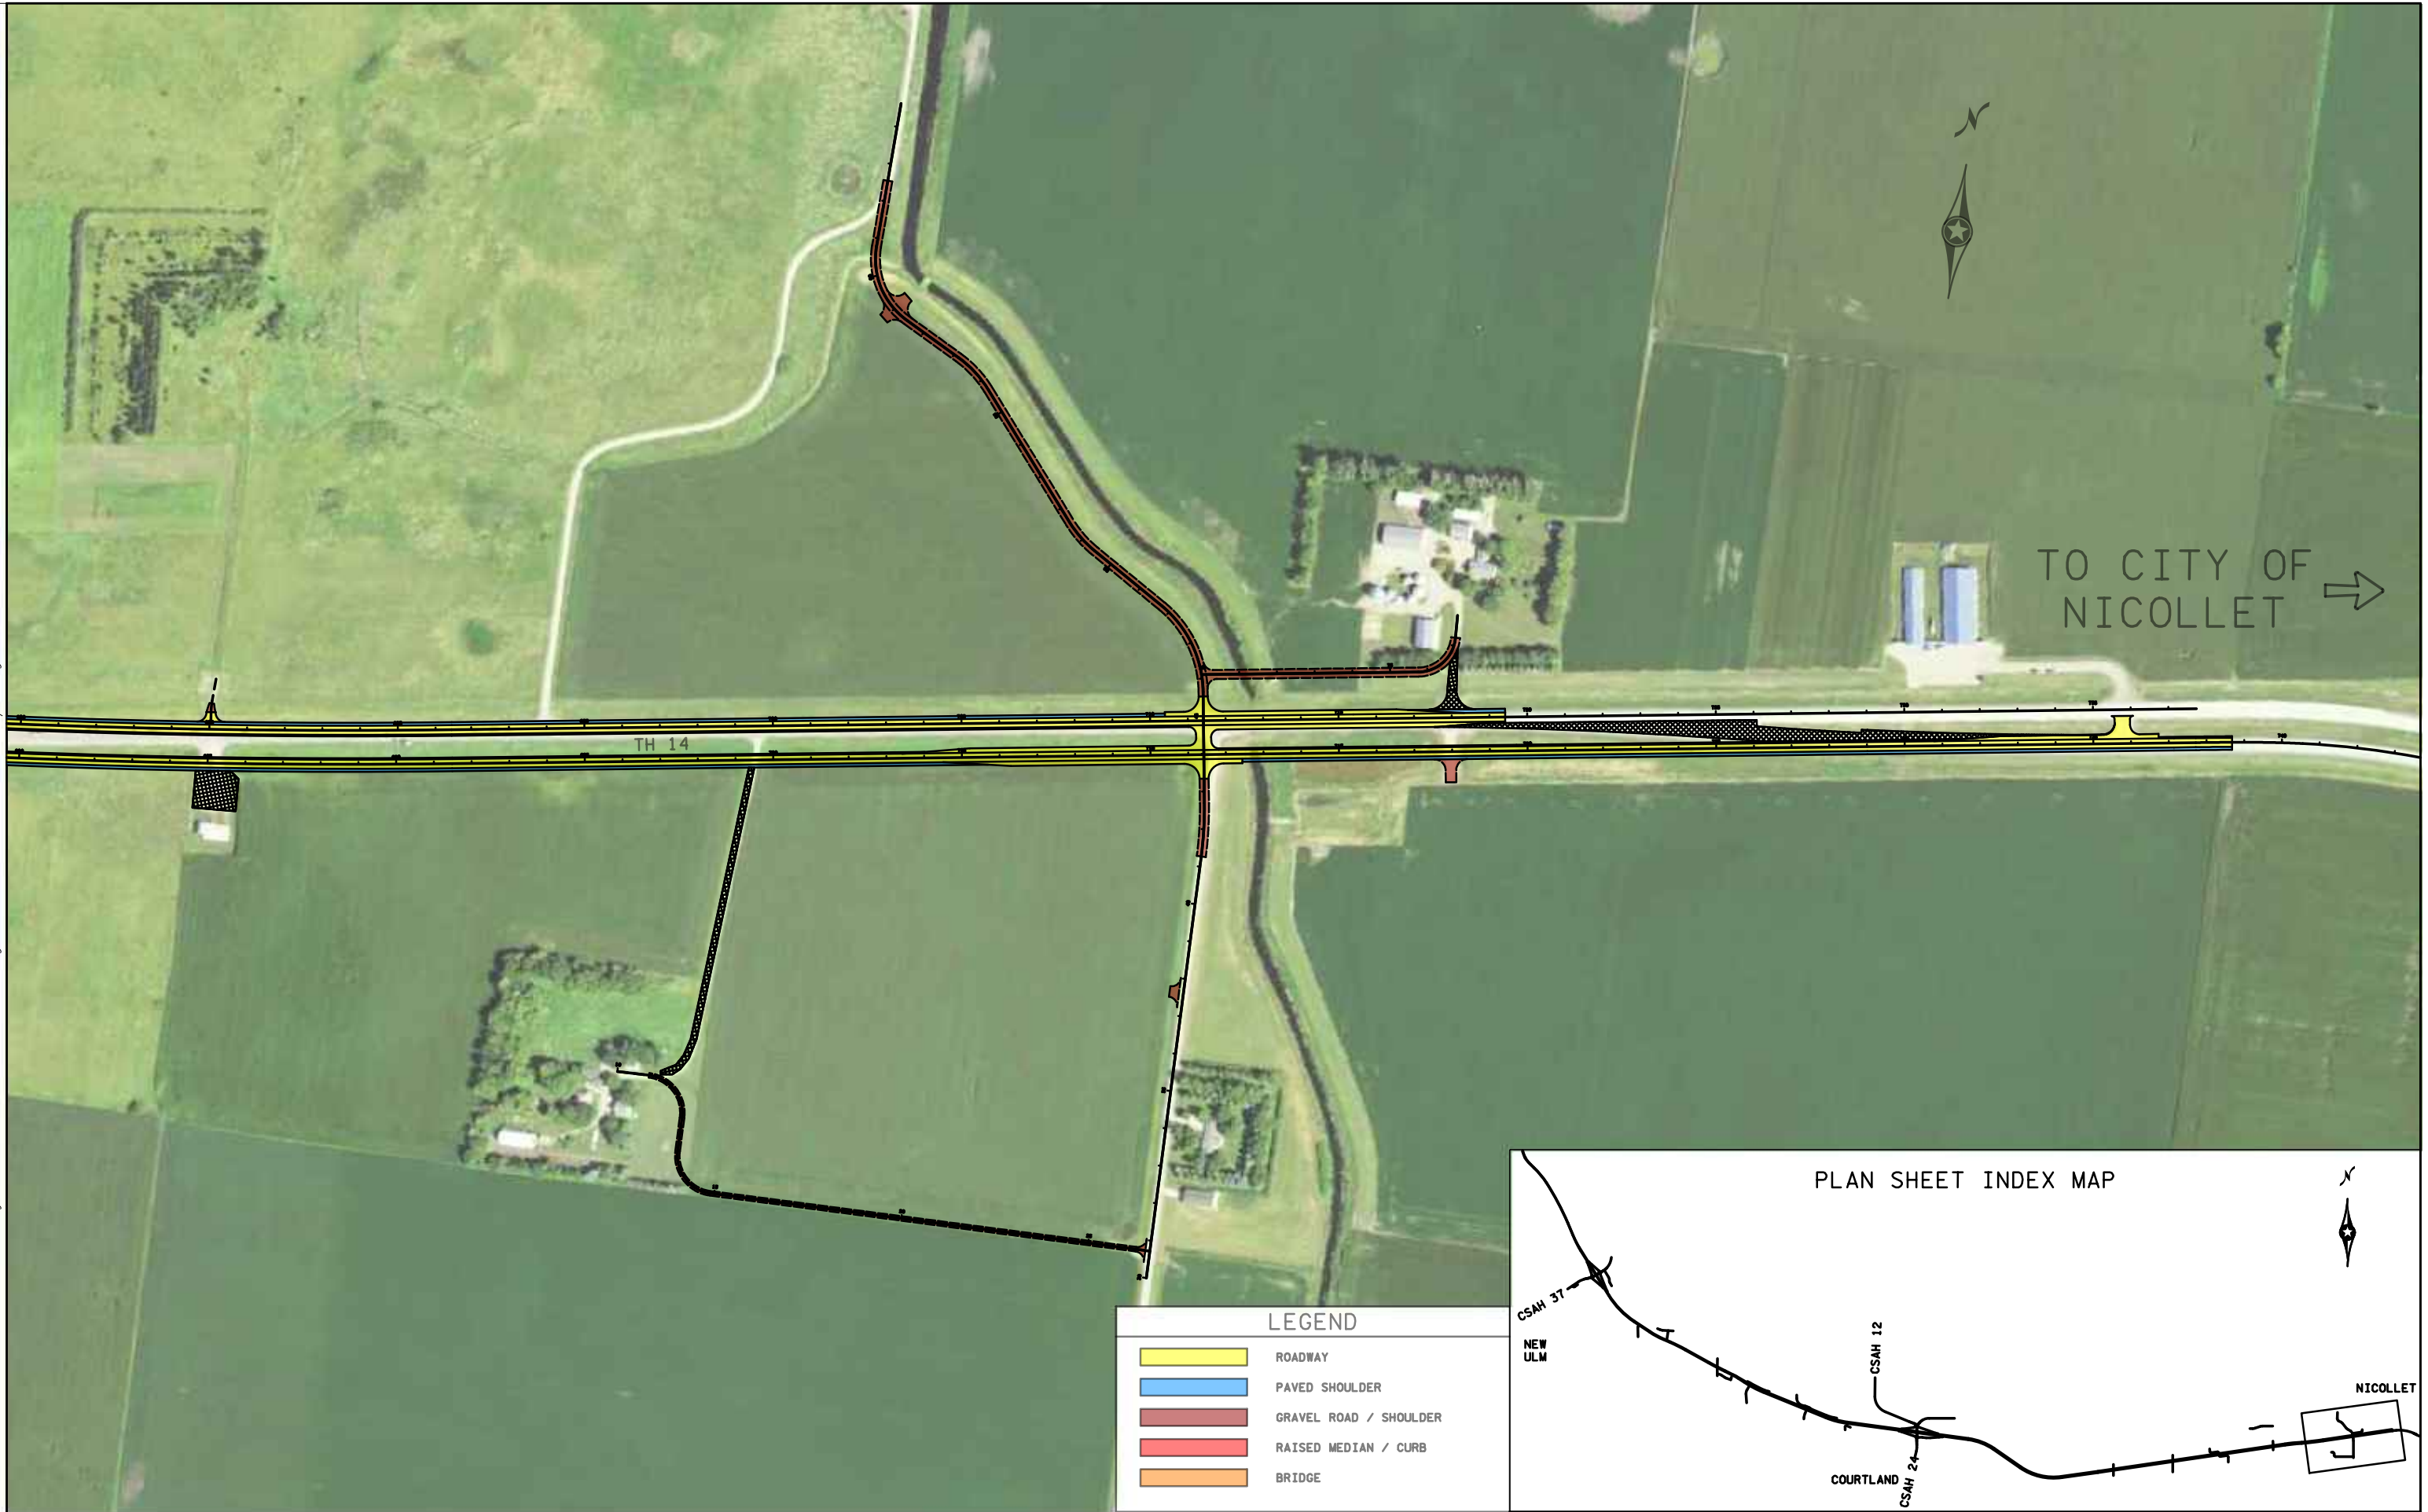

PRELIMINARY PROJECT LAYOUT

STATE PROJ. NO. 5202-58 (TH 14) SHEET NO. 10 OF 11 SHEETS

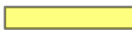

TO CITY OF NICOLLET →

**LEGEND**

	ROADWAY
	PAVED SHOULDER
	GRAVEL ROAD / SHOULDER
	RAISED MEDIAN / CURB
	BRIDGE

